


PLAN



SECTION

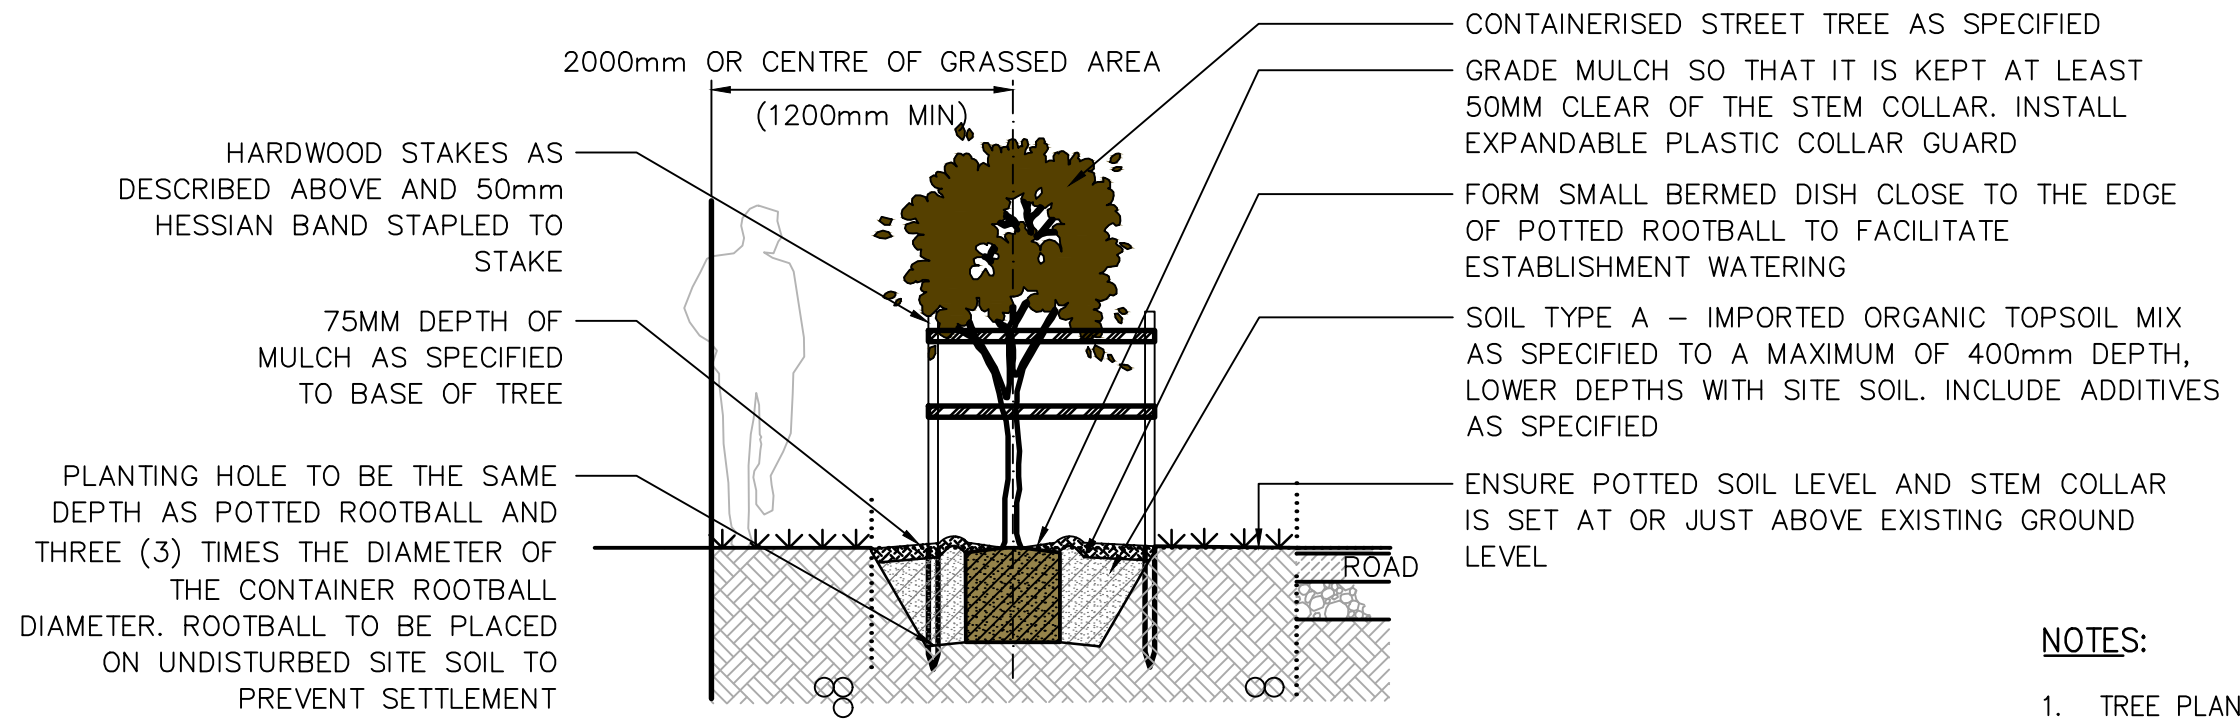

PLANTING HOLE TO BE THREE (3) TIMES THE DIAMETER OF THE CONTAINER ROOTBALL DIAMETER. 75MM DEPTH OF MULCH AS SPECIFIED (CHIPPED RECYCLED WOOD WASTE, NO FINES, IF NOTHING SPECIFIED) TO THE BASE OF TREE TO THE EXTENT OF PLANTING HOLE EXCAVATION. TREE PLANTING AREA EDGING AS SPECIFIED BY COUNCIL. (SPADE CUT EDGE IF NOTHING SPECIFIED)

TEMPORARY TREE GUARD USING THREE 50X50X1800mm HARDWOOD STAKES AT EDGE OF PLANTING PIT. ARRANGE IN TRIANGULAR FORM TO MINIMISE CONFLICT WITH OPENING CAR DOORS. ENSURE STAKES ARE DRIVEN OUTSIDE OF SUPPLIED CONTAINER ROOTBALL

CONTAINER ROOTBALL

CONTAINERISED STREET TREE AS SPECIFIED

GRADE MULCH SO THAT IT IS KEPT AT LEAST 50MM CLEAR OF THE STEM COLLAR. INSTALL EXPANDABLE PLASTIC COLLAR GUARD

FORM SMALL BERMED DISH CLOSE TO THE EDGE OF POTTED ROOTBALL TO FACILITATE ESTABLISHMENT WATERING

SOIL TYPE A - IMPORTED ORGANIC TOPSOIL MIX AS SPECIFIED TO A MAXIMUM OF 400mm DEPTH, LOWER DEPTHS WITH SITE SOIL. INCLUDE ADDITIVES AS SPECIFIED

ENSURE POTTED SOIL LEVEL AND STEM COLLAR IS SET AT OR JUST ABOVE EXISTING GROUND LEVEL

NOTES:

1. TREE PLANTING DETAIL FOR GRASSED VERGE WITH NO KERB, FOR OTHER DETAILS REFER TO WINGECARRIBEE SHIRE COUNCILS STREET TREE IMPLEMENTATION PLAN.
2. ALL DETAILS ARE TO BE READ IN CONJUNCTION WITH ANY SITE SPECIFIC DEVELOPMENT CONDITIONS, COUNCIL ISSUED CONTRACT DOCUMENTATION OR RELEVANT GENERAL SPECIFICATION CLAUSES.
3. ALL DIMENSIONS IN MILLIMETERS (mm).
4. REFER SD134 AND SD129 FOR LOCATION OF PLANTING.

A	REVISED ISSUE	KC	25/01/21
ISSUE	AMENDMENTS	DRAWN	DATE



DRAWN KC ...
 SCALE 1:40 ...
 SHEET SIZE: **A3**

APPROVED

 GROUP MANAGER
 INFRASTRUCTURE SERVICES
 D.L.

WINGECARRIBEE SHIRE COUNCIL

**STANDARD DRAWING
 TREE PLANTING DETAILS**

DATE: 25/01/2021	PLAN No: SD141A	SHEET 1 OF 1	ISSUE A
------------------	-----------------	--------------	----------------