


DRAWING NO.	NO. OF SHEETS	SHEET NO.
1930	4	2
File No.	Design File	Rel. Plans
7457/1		
		ISSUE
		A

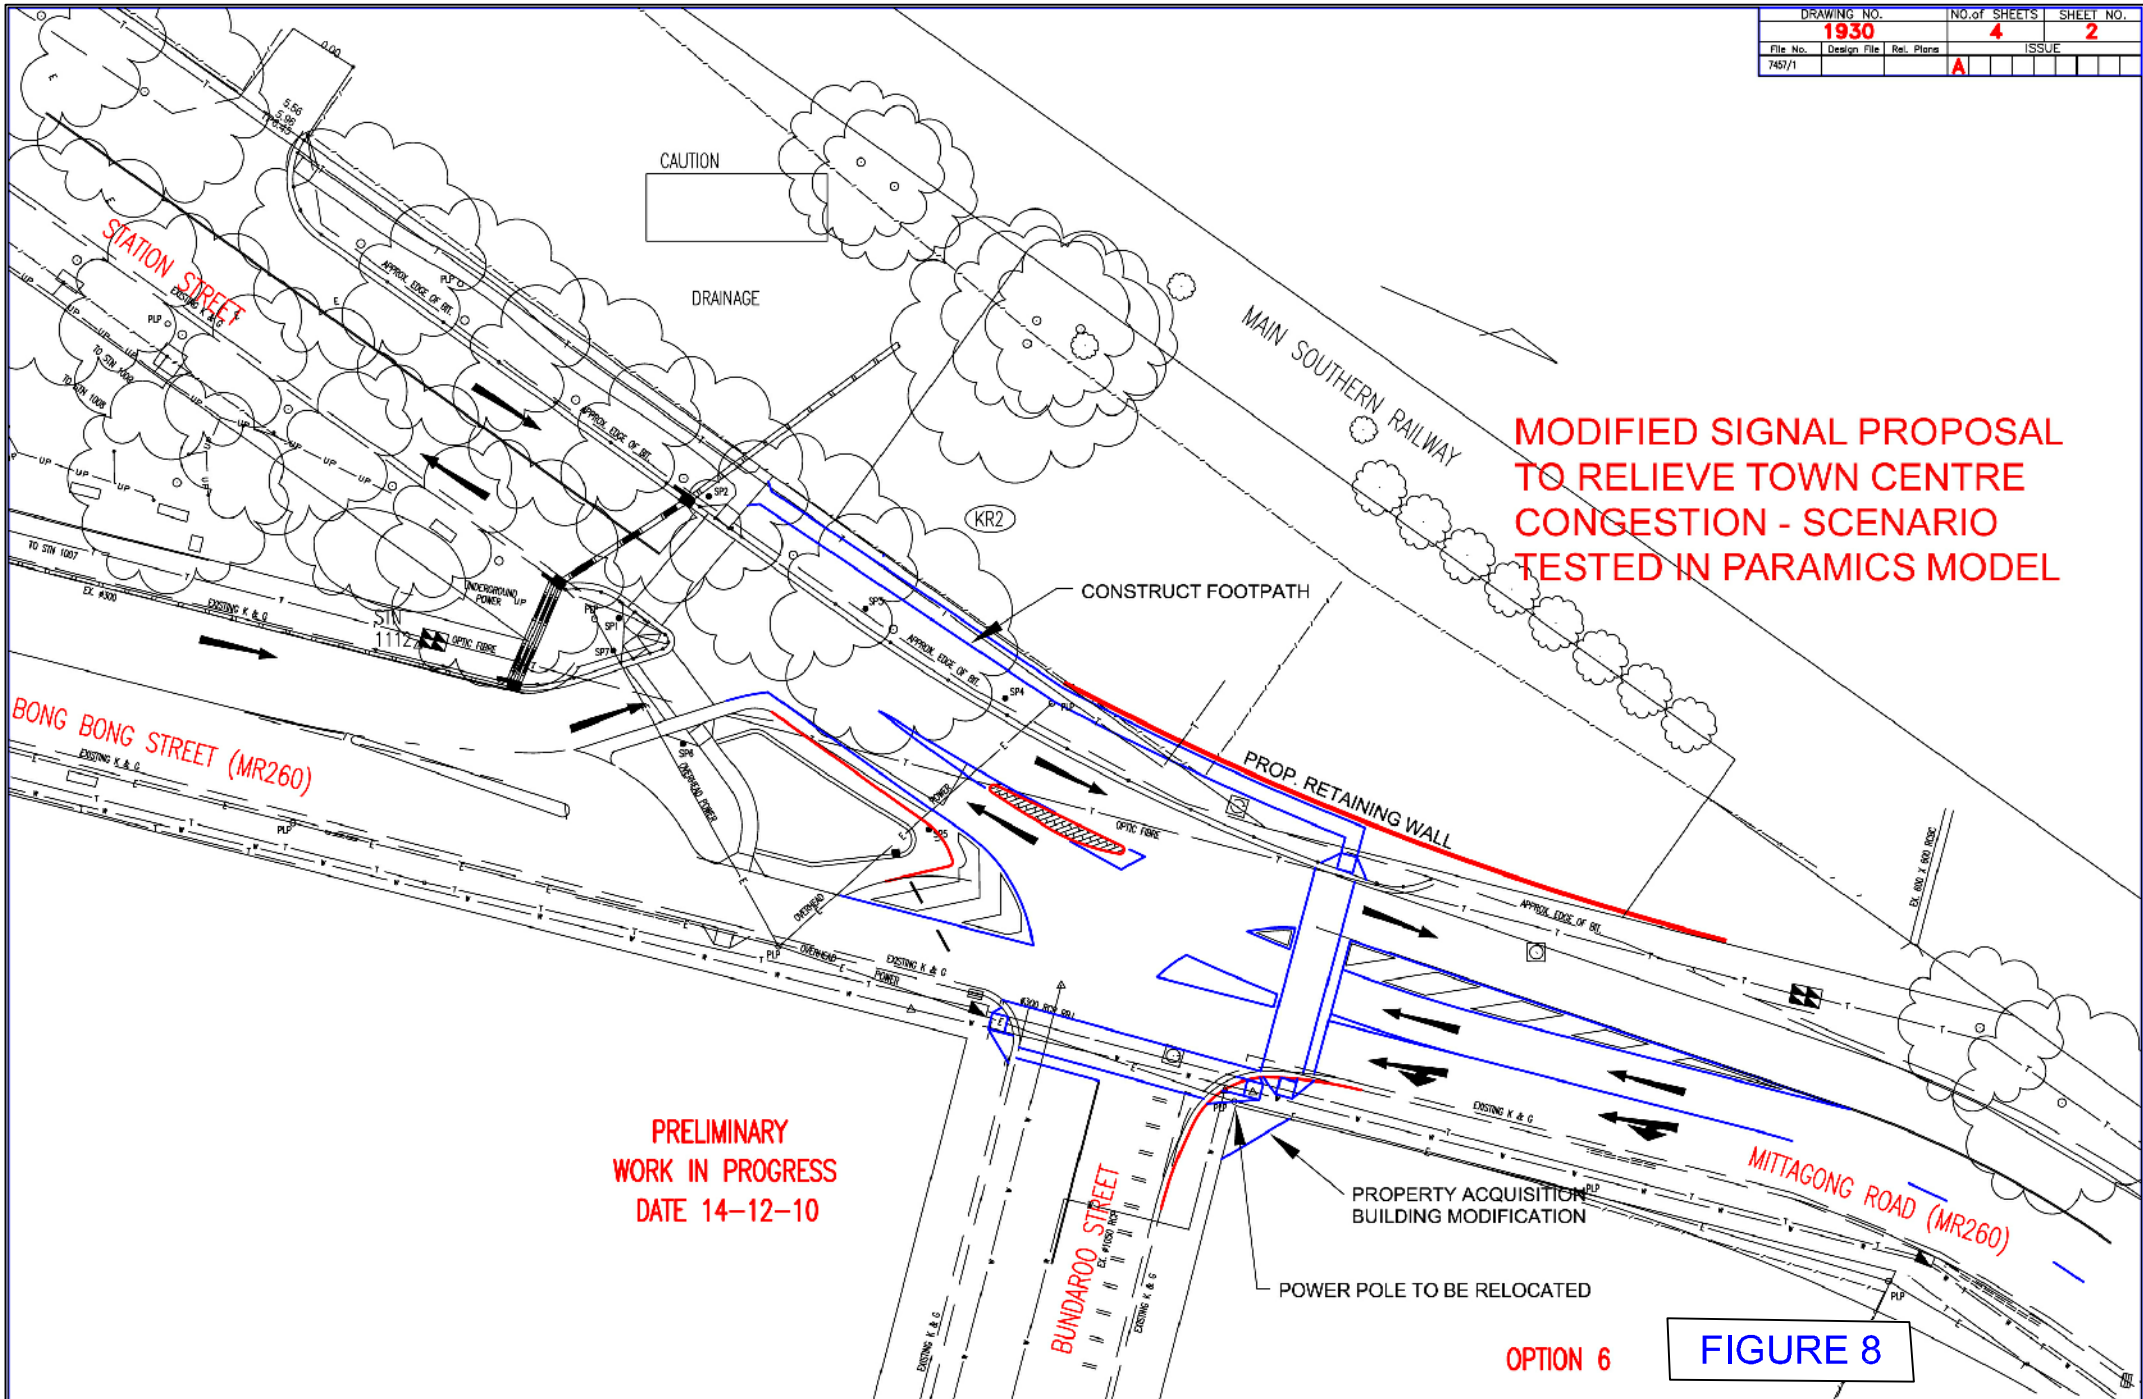

AMENDMENTS	DRAWN	DATE	AMENDMENTS	DRAWN	DATE

Design Speed	
Pavement Width	
Formation Width	
Pavement Depth	
X Adopted for design purposes only	

These drawings have been taken to the site of the work and compared with the situation and are recommended.

DESIGN MANAGER

DATE

Ratio	1 : 200 @ A1	
Datum	Surveyed	C&A, NSWOTLAND
AHD	Cad File	1930-02
	Disk I.D.	
Designed	FJAZZINO	
Drawn	FJAZZINO	
Checked		

WINGECARRIBEE SHIRE COUNCIL

BONG BONG ST (MR260) & STATION ST BONRAL

PROPOSED TRAFFIC SIGNALS MODIFICATION

PROPOSAL TO PROVIDE ACCESS FROM BUNDAROO ST

OPTION 6 - PRELIMINARY LAYOUT