



<u>TYPE A - CONCRETE GUTTER DETAIL</u>


NOTE:

- IF CONCRETE GUTTER IS EXTRUDED USING NO-SLUMP CONCRETE, THEN SL82 STEEL MESH, CAN BE OMITTED.
- VERTICAL MORTAR JOINTS BETWEEN STONE BLOCKS SHALL BE COLOURED WITH A MID GREY OXIDE TO IMPROVE APPEARANCE.

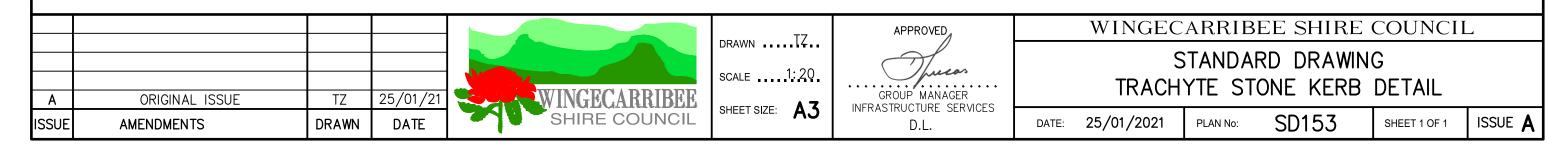

* SEE CORRESPONDING NOTES IN "TYPE A" FOR DETAIL.

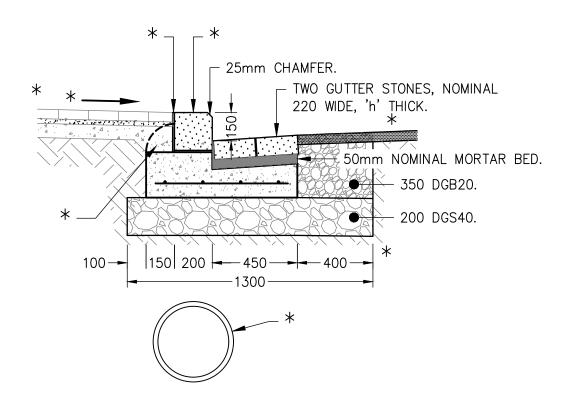

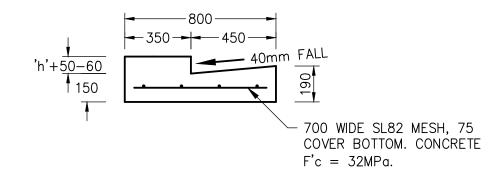

TYPE B - STONE GUTTER DETAIL