


**PROPOSED AMENITIES BUILDING**  
 An Amenities building is proposed to be incorporated into this Masterplan. The concept design and preferred location is to be confirmed with additional stakeholder consultation.

- LEGEND**
- PARK BENCH
  - PICNIC BENCH
  - PICNIC BENCH
  - PARK SIGN
  - TOTAL CAR SPACES - 55
  - EXISTING FLOOD LIGHTS
  - PROPOSED FLOOD LIGHTS
  - BBQ
  - PROPOSED TREE
  - EXISTING TREES
  - PROPOSED GARDEN BED
  - TENNIS COURT SURFACE
  - PROPOSED GRAVEL CAR PARK
  - PROPOSED PAVED AREA
  - PROPOSED PATHWAYS

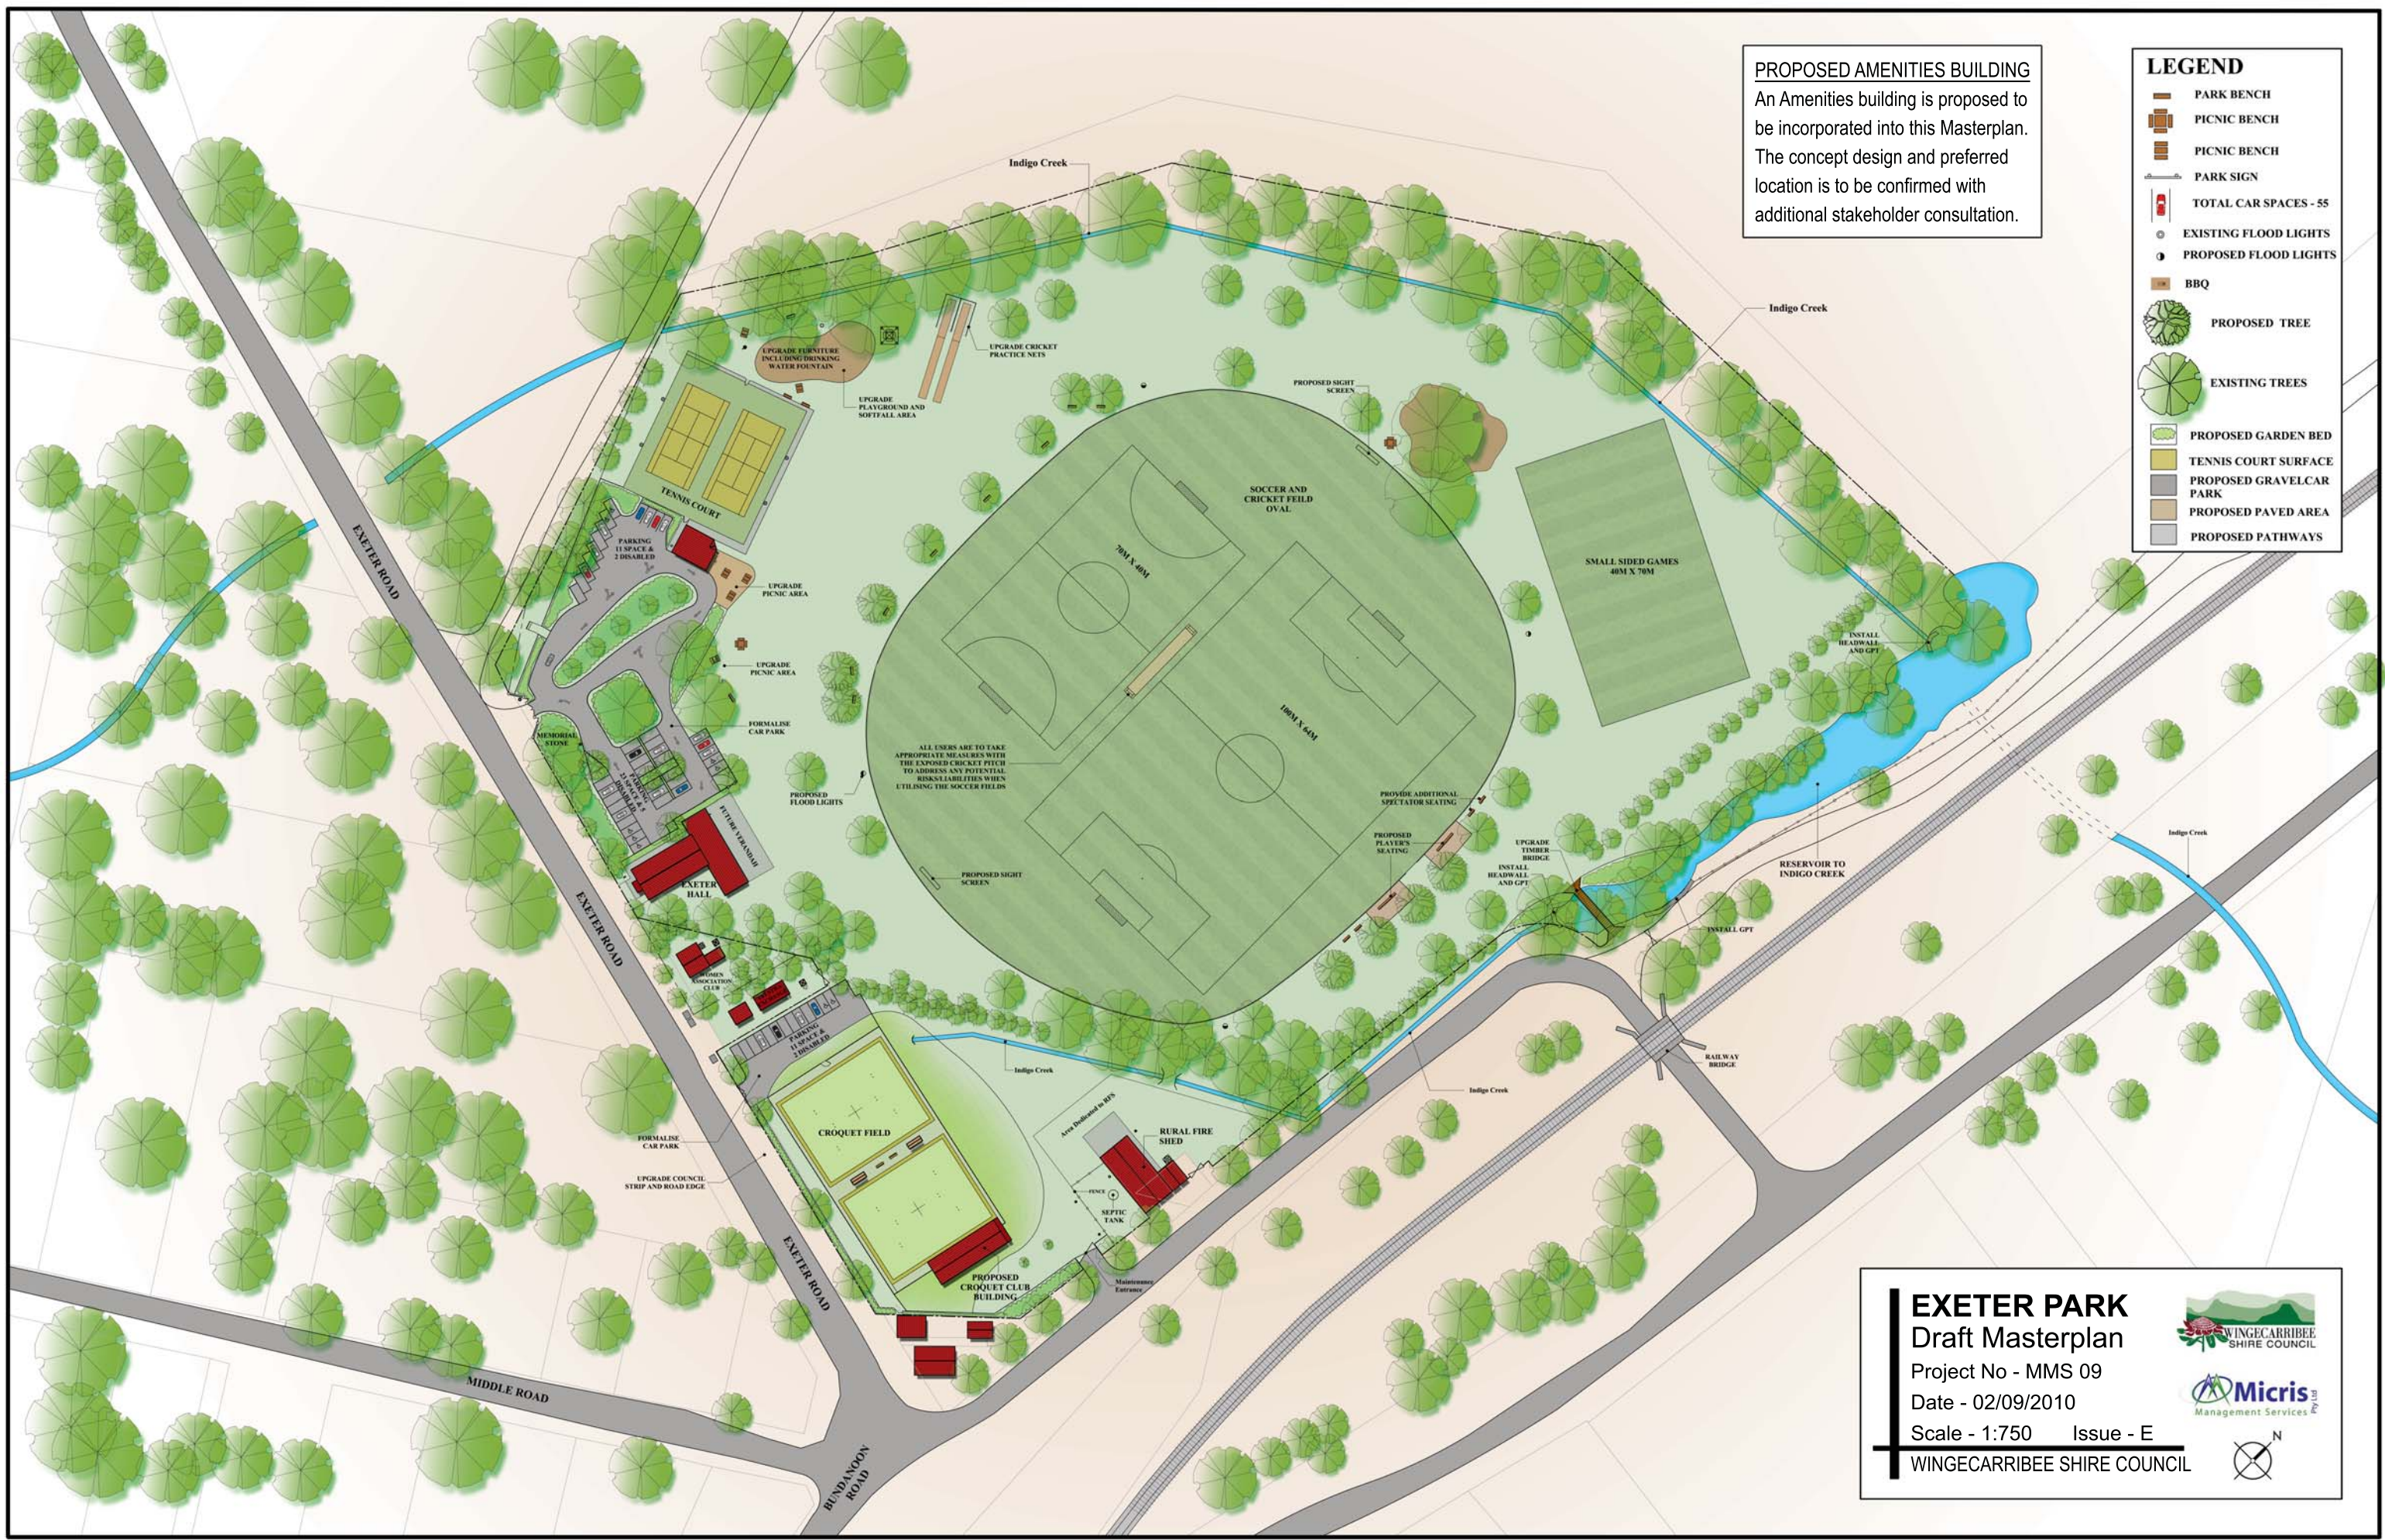

**EXETER PARK**  
 Draft Masterplan  
 Project No - MMS 09  
 Date - 02/09/2010  
 Scale - 1:750 Issue - E

WINGECARRIBEE SHIRE COUNCIL

Micris Management Services